



MÈDIA ANNA FRANK

PIANTA PIANO TERRA

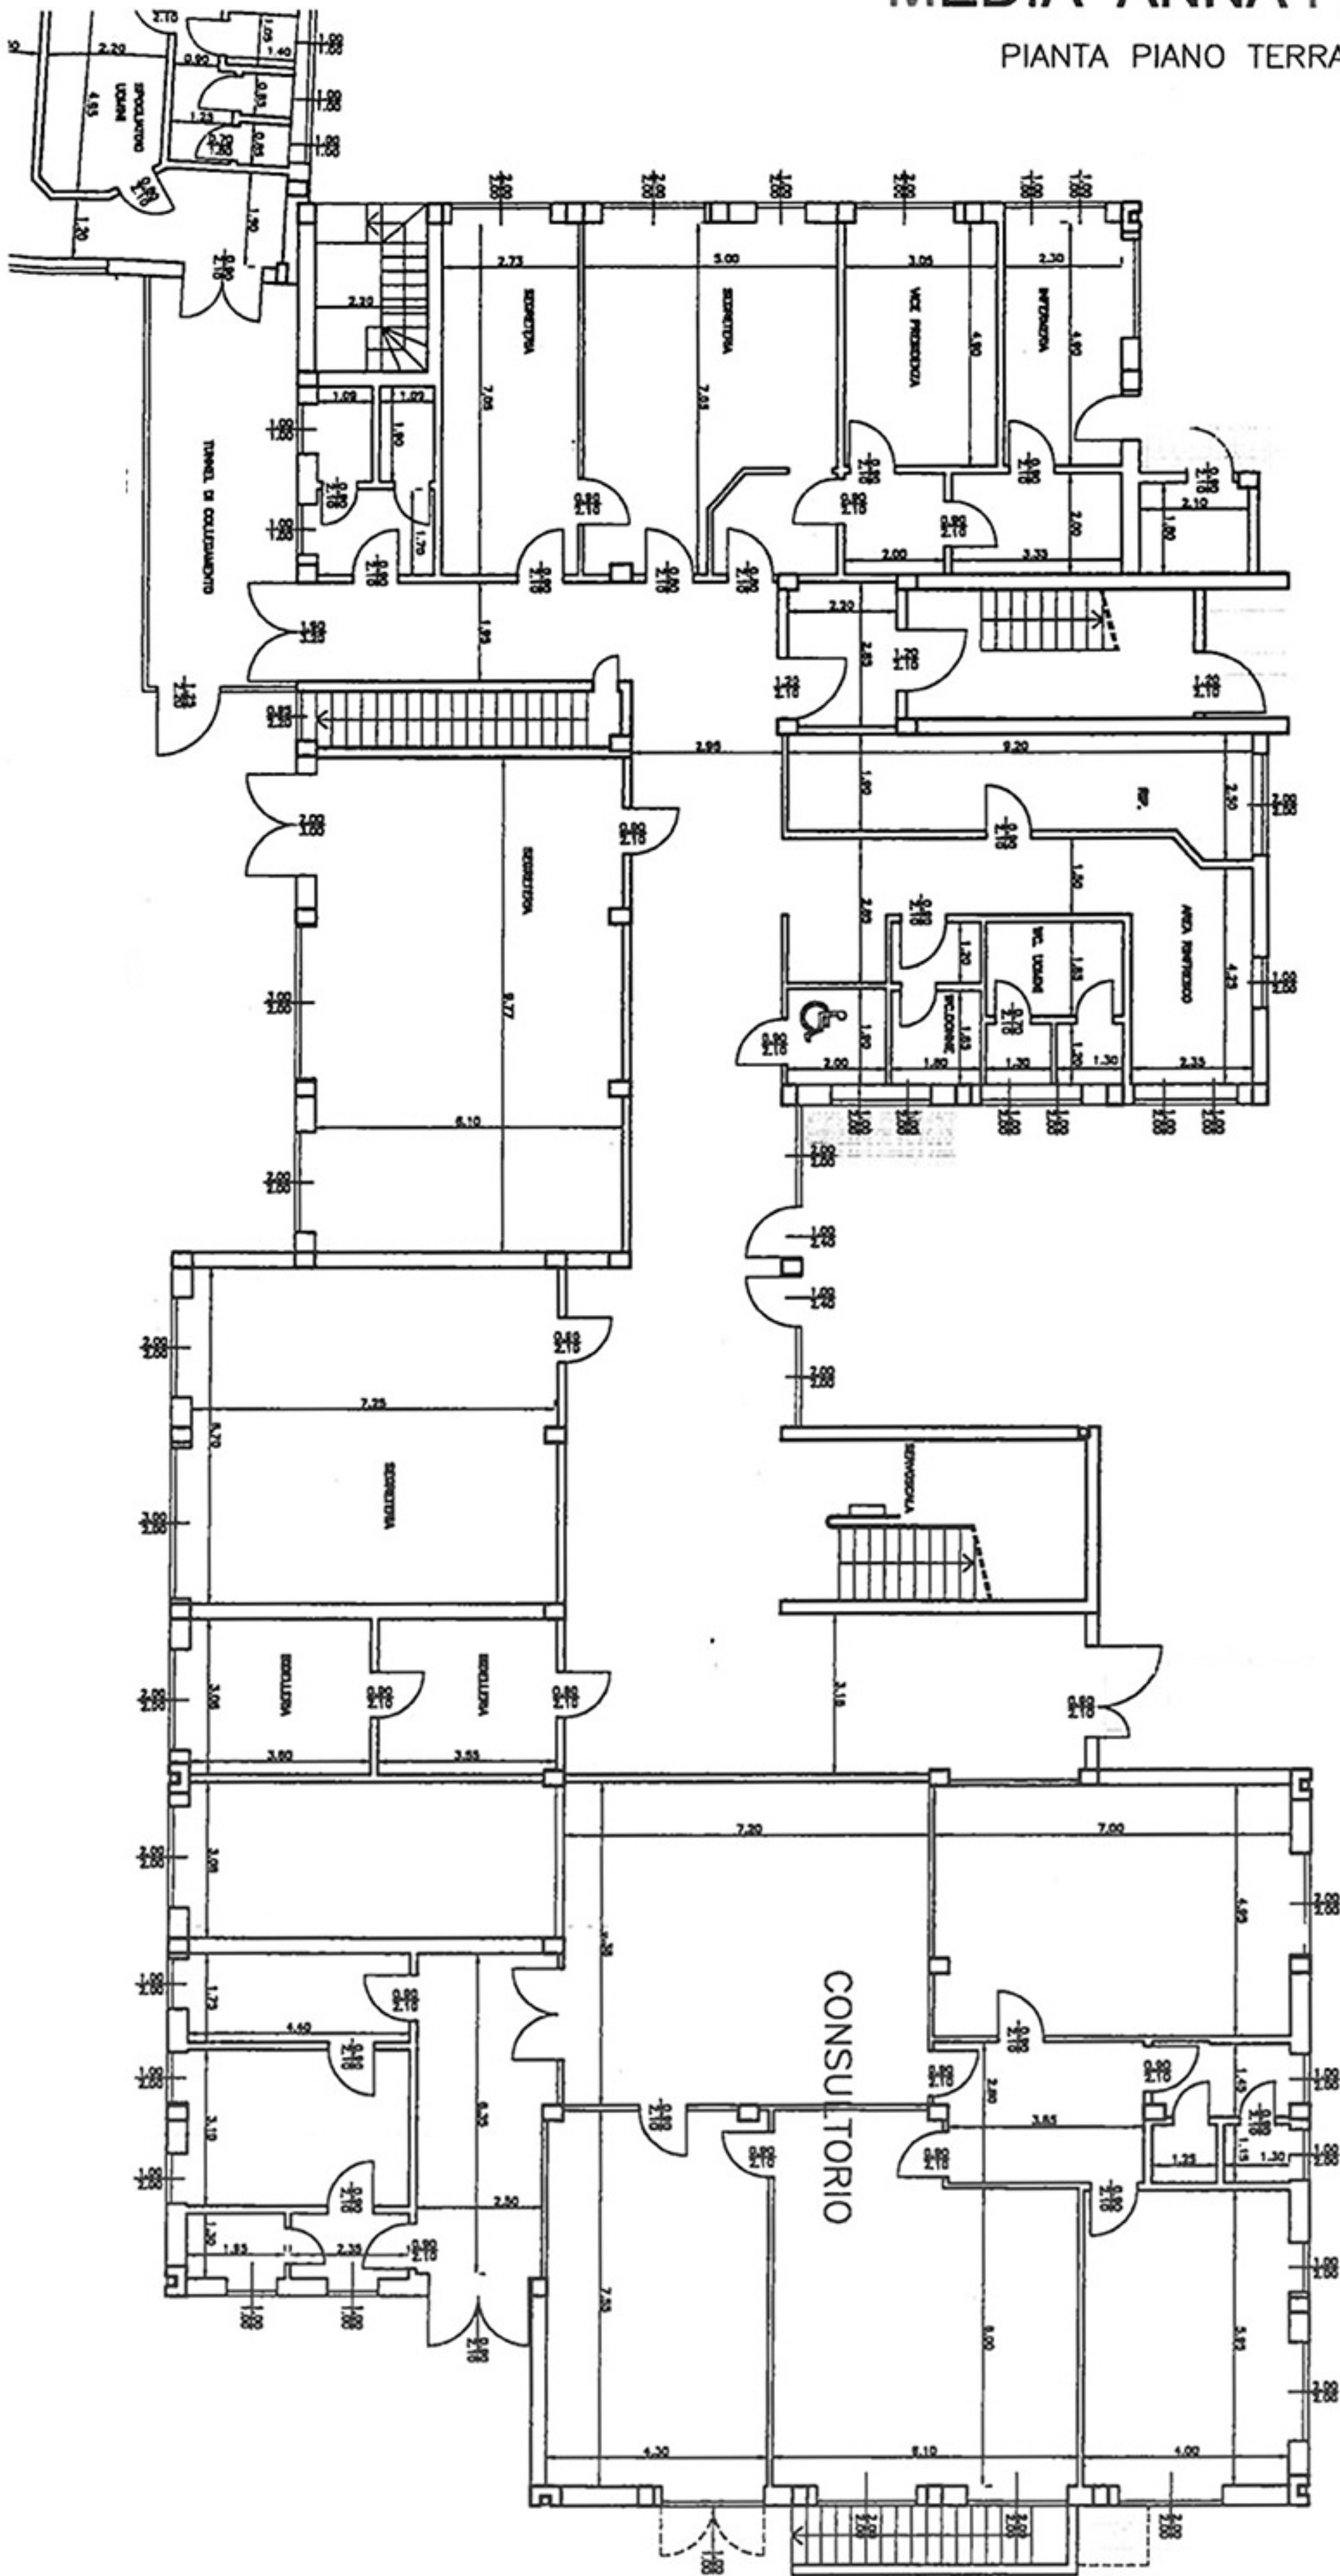


MEDIA ANNA FRANK

PIANTA PIANO PRIMO

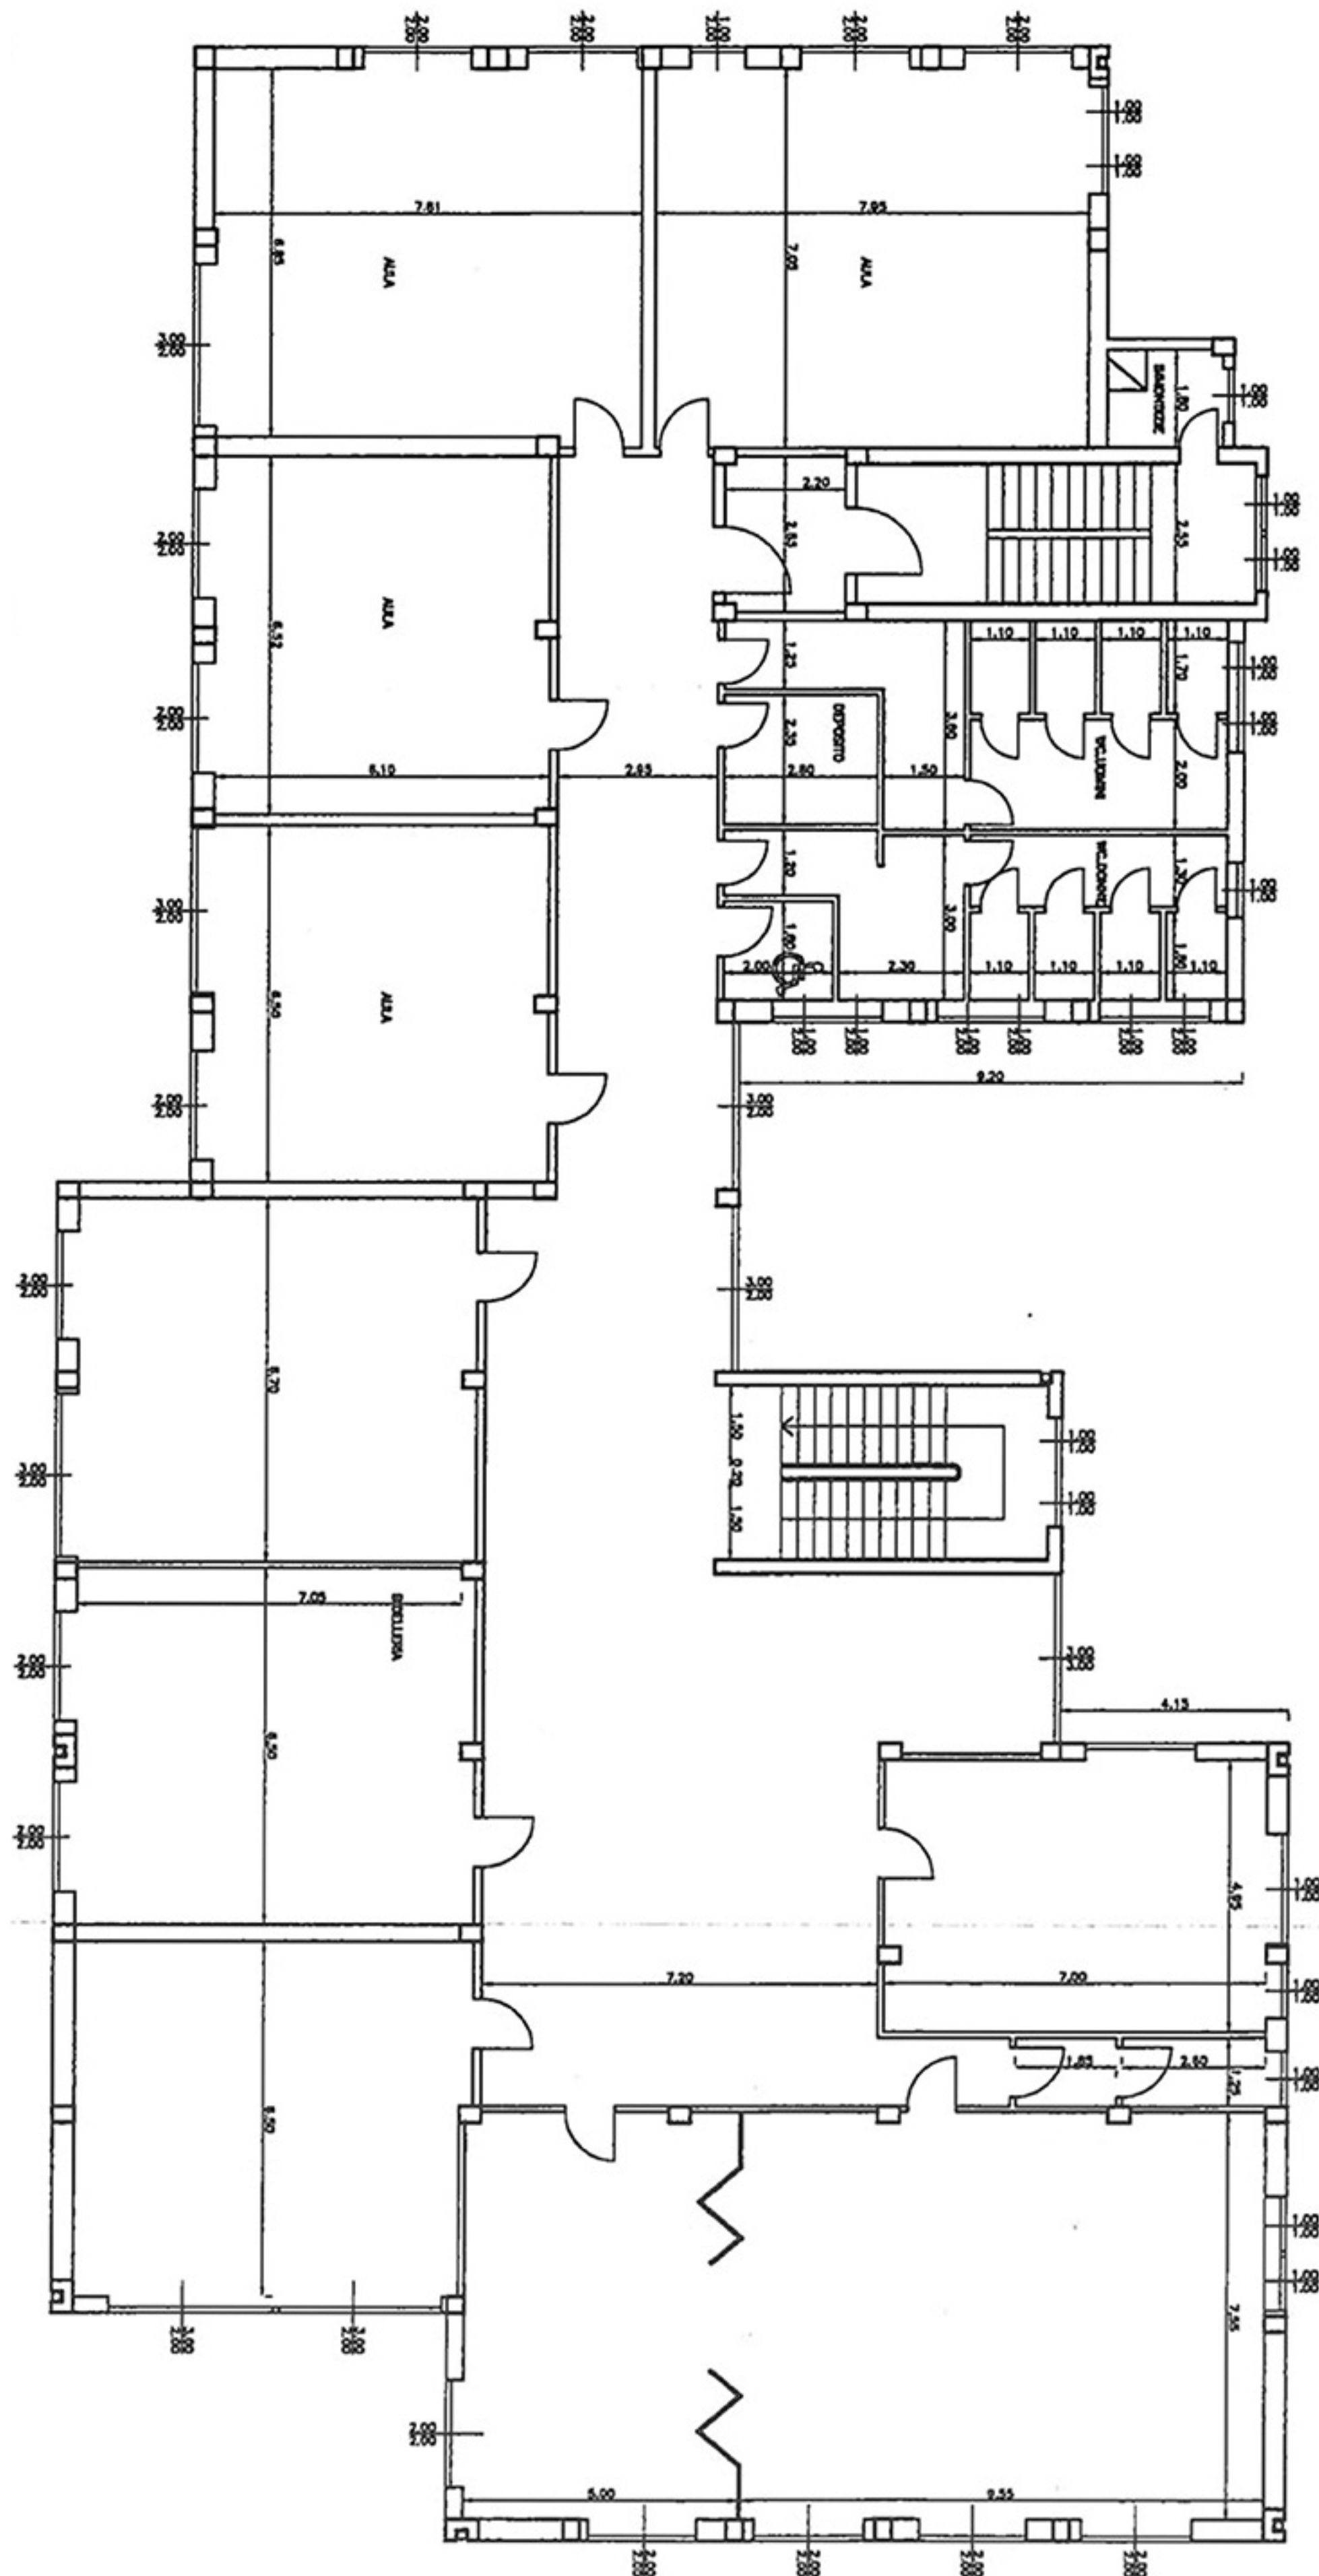

MEDIA ANNA FRANK

PIANTA PIANO SECONDO

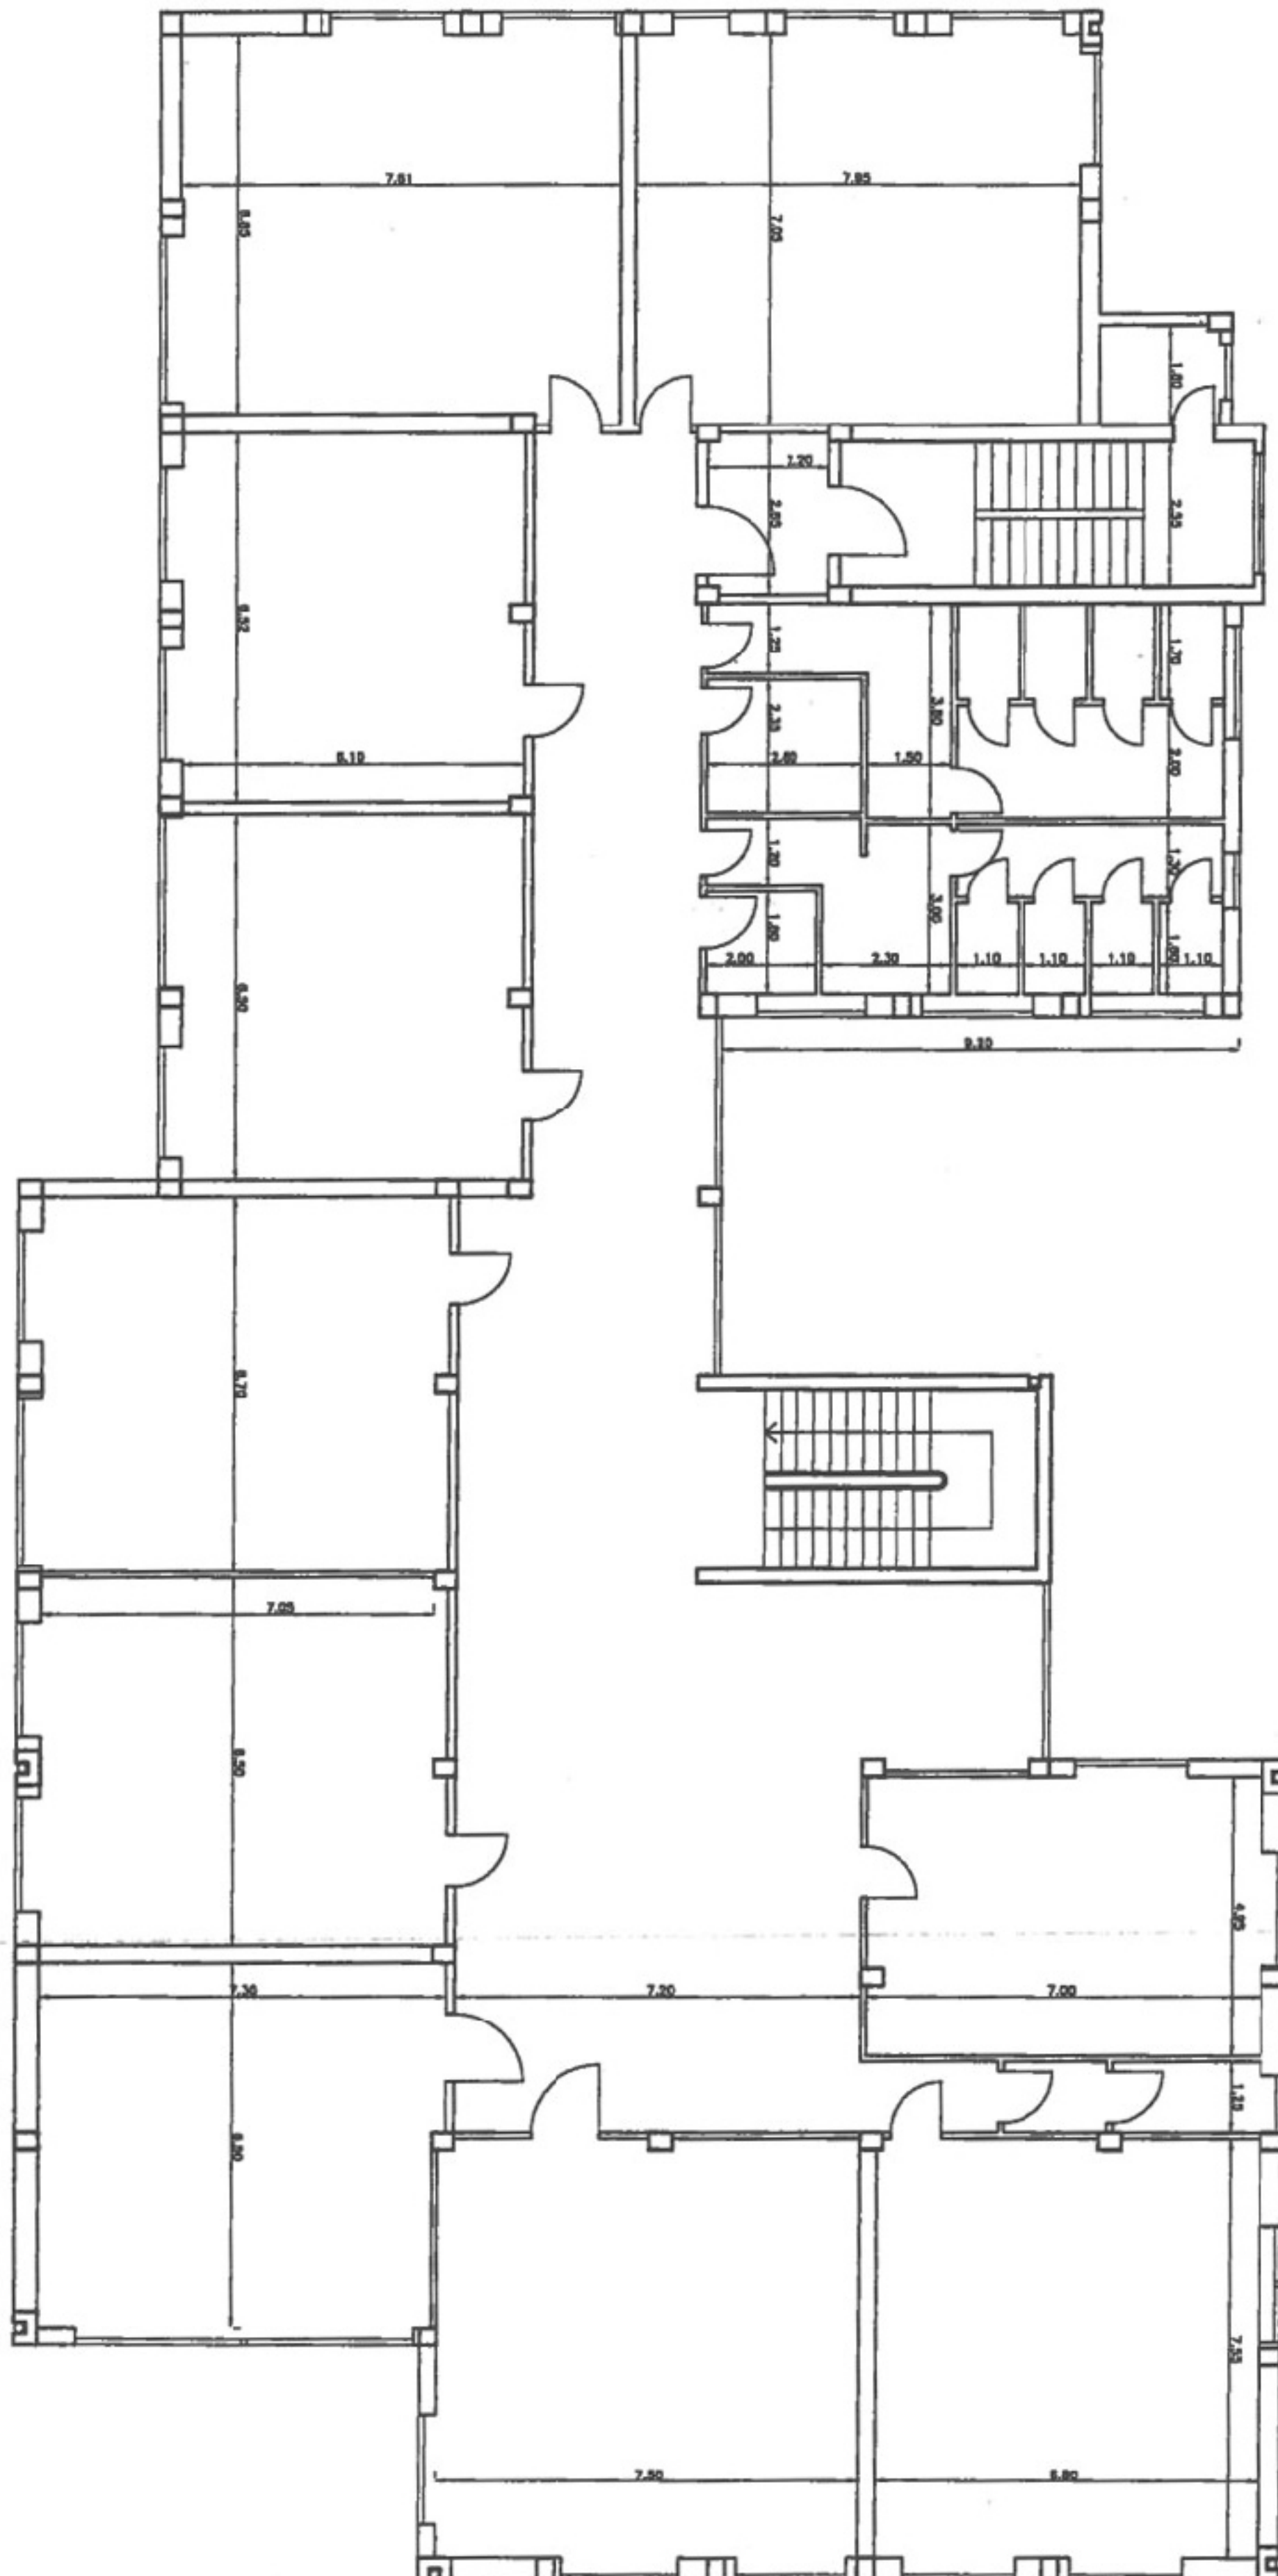

SCALA 1: 200

PALESTRA MEDIA ANNA FRANK

